



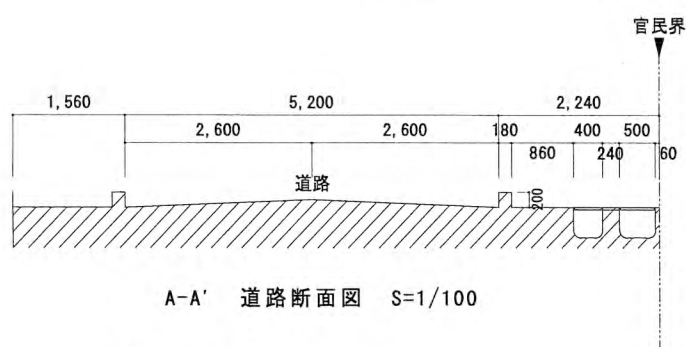

配置図 S=1/250

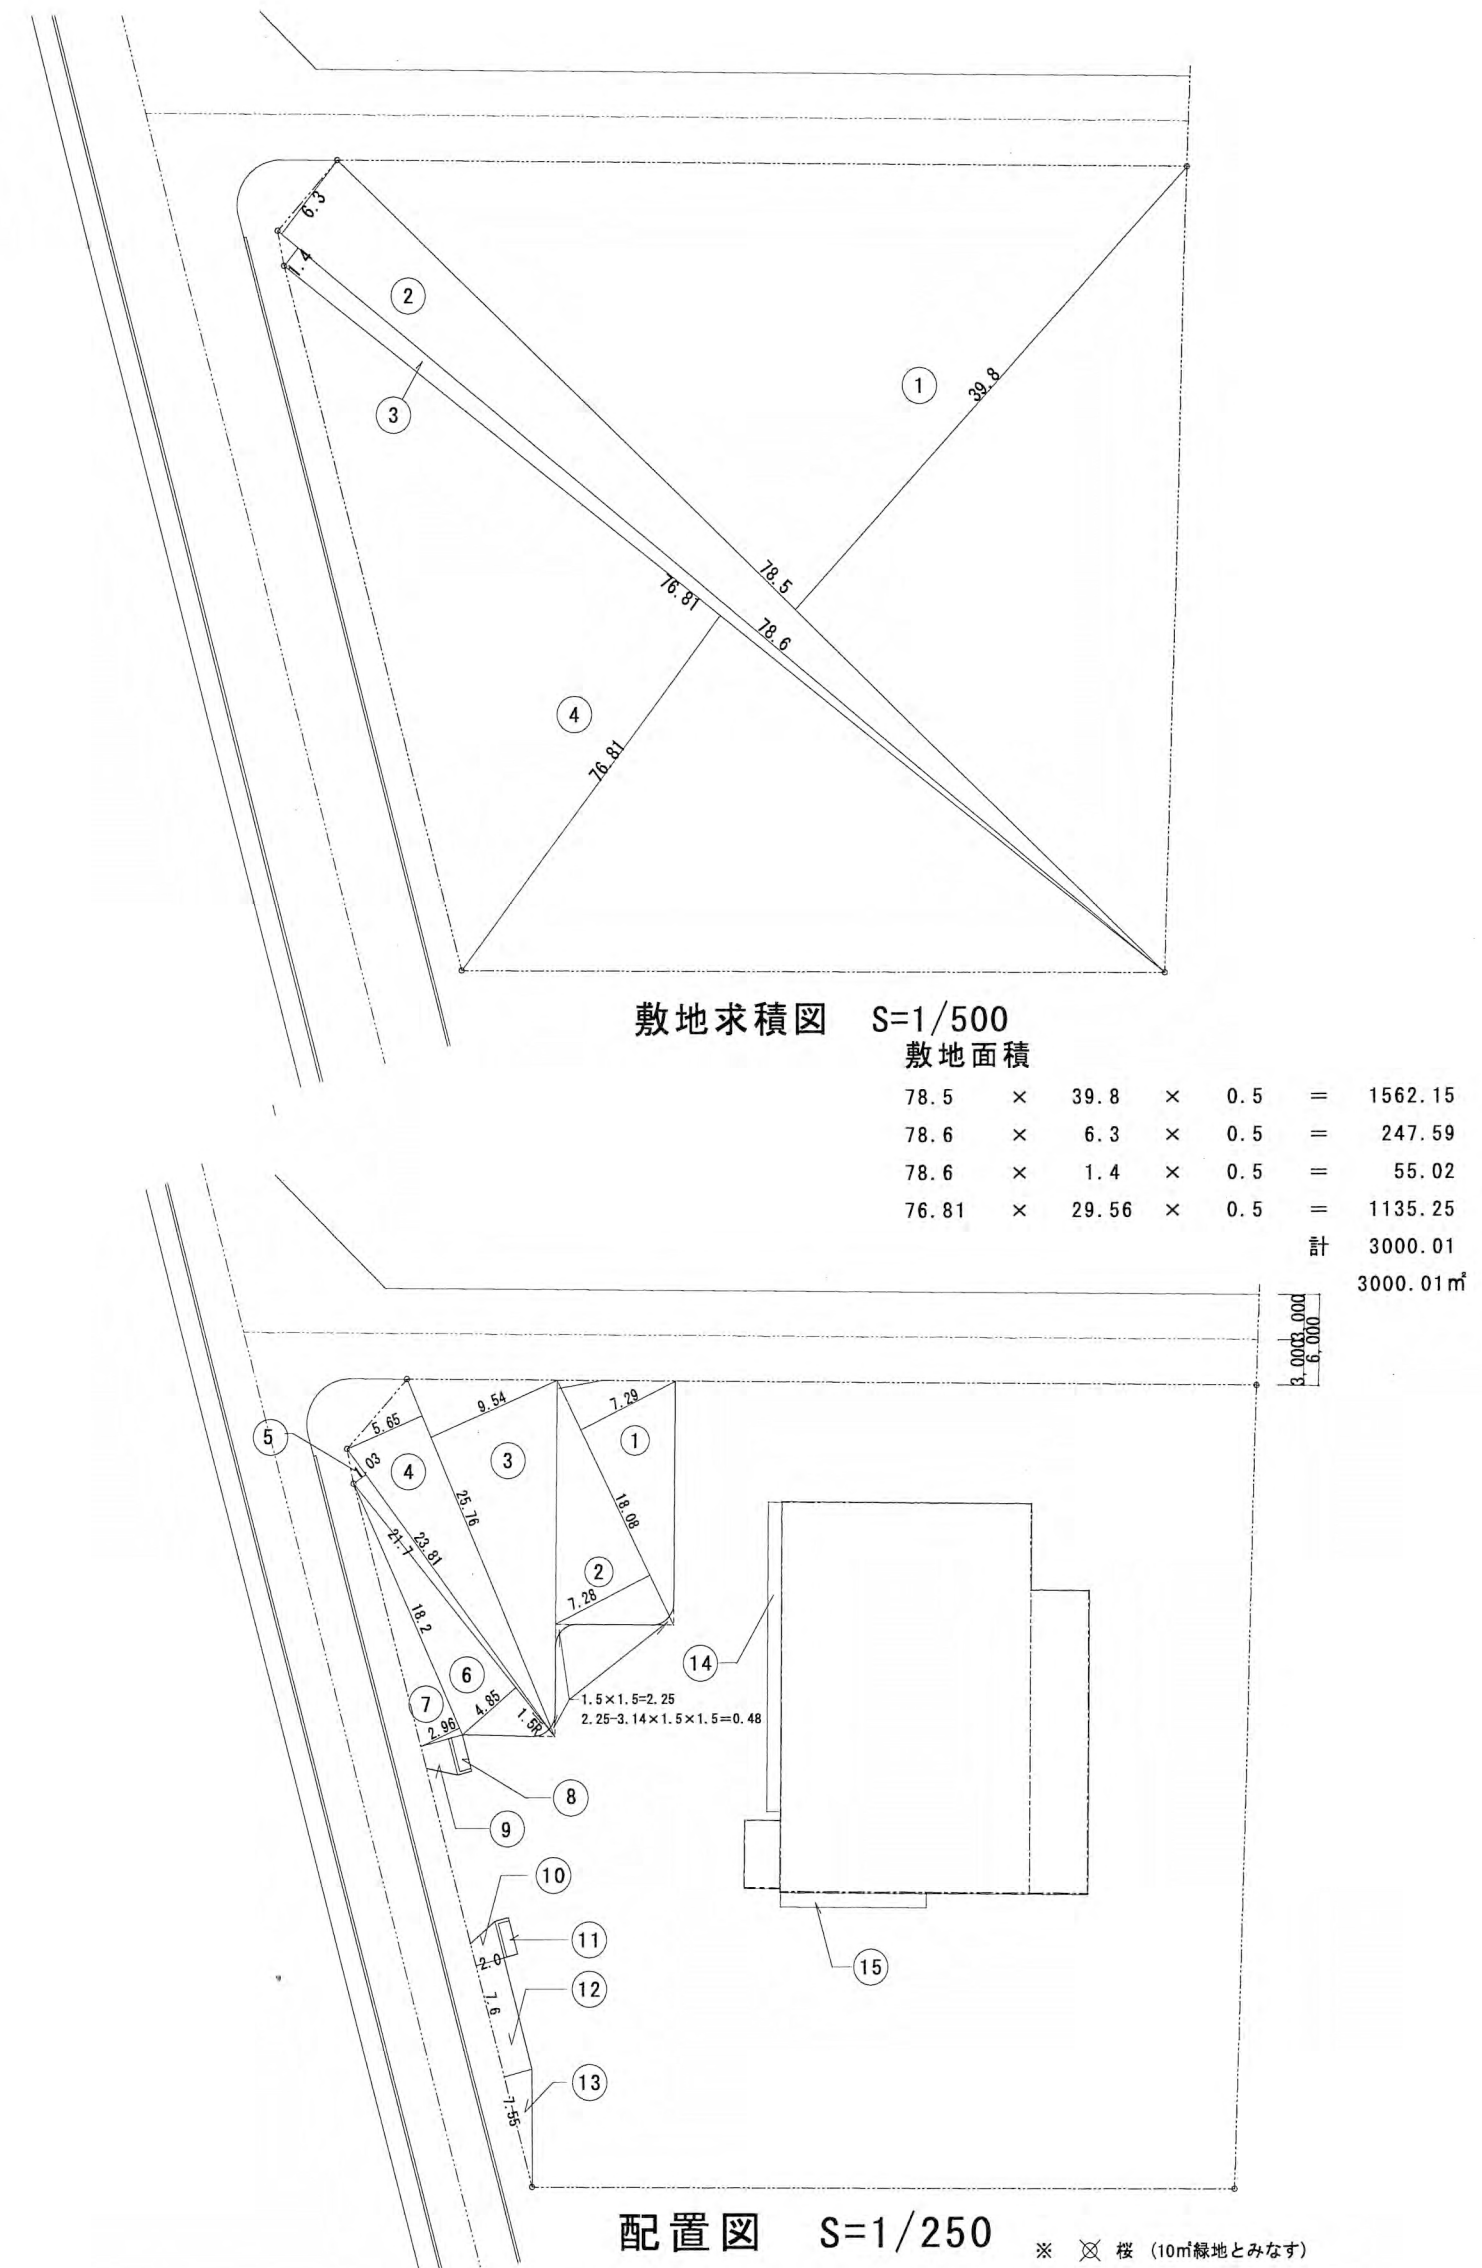

A-A' 道路断面図 S=1/100



敷地求積図 S=1/500

敷地面積

78.5	×	39.8	×	0.5	=	1562.15
78.6	×	6.3	×	0.5	=	247.59
78.6	×	1.4	×	0.5	=	55.02
76.81	×	29.56	×	0.5	=	1135.25
					計	3000.01

配置図 S=1/250 ※ 桜 (10㎡緑地とみなす)

①	18.08	×	7.29	×	0.5	=	65.90
②	18.08	×	7.28	×	0.5	=	65.81
③	25.76	×	9.54	×	0.5	=	122.88
④	25.76	×	5.65	×	0.5	=	72.77
⑤	23.81	×	1.03	×	0.5	=	12.26
⑥	21.7	×	4.85	×	0.5	=	52.62
⑦	18.2	×	2.96	×	0.5	=	26.94
⑧	2.3	×	0.8	=	1.84		
⑨	(1.5+2.5)	×	2.0	×	0.5	=	4.0
⑩	(1.5+2.5)	×	2.0	×	0.5	=	4.0
⑪	2.3	×	0.8	=	1.84		
⑫	7.6	×	2.0	=	15.2		
⑬	6.8	×	2.0	×	0.5	=	6.8
⑭	20.75	×	1.0	=	20.75		
⑮	10.15	×	1.0	=	10.5		
⑯	10.0	×	7	=	70.0		

① ~ ⑮ = 484.11
 484.11 - 0.48 = 483.63
 483.63 / 3000.01 × 100 = 16.12
 ※ 工場立地法の適用外